


DETAILS

N	QTY
1	2
2	10
3	2
4	16
5	16
6	1
7	1
8	1
9	1
10	1
11	1
12	1
13	1
14	1
15	1
16	1
84	1
85	4
86	1
87	5

LIST OF ELEMENTS

1. Wall 68x44x3975
  2. Wall 135x44x3975
  3. Wall 135x44x3975
  4. Wall 135x44x1277
  5. Wall 135x44x1278
  6. Wall 135x44x4075
  7. Wall 135x44x4075
  8. Wall 135x44x4175
  9. Wall 135x44x4175
  10. Wall 135x44x3098
  11. Wall 135x44x2786
  12. Wall 135x44x3098
  13. Wall 135x44x1812
  14. Wall 135x44x4598
  15. Wall 135x44x3838
  16. Wall 67x44x1268
  84. Roof beam 140x70x4730
  85. Roof beam 140x70x3316
  86. Roof beam 140x70x4730
  87. Roof beam 140x70x4730
- Total 23.90 m<sup>2</sup>

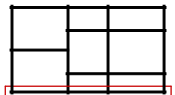

Crisstie 44

Wall 1

AND

3

12

SHEET



OF

DETAILS

N	QTY
17	15
18	15
19	1
20	1

LIST OF ELEMENTS

- 17. Wall 135x44x2918
- 18. Wall 135x44x3082
- 19. Wall 135x44x3038
- 20. Wall 135x44x3202
- Total 12.99 m<sup>2</sup>

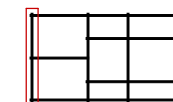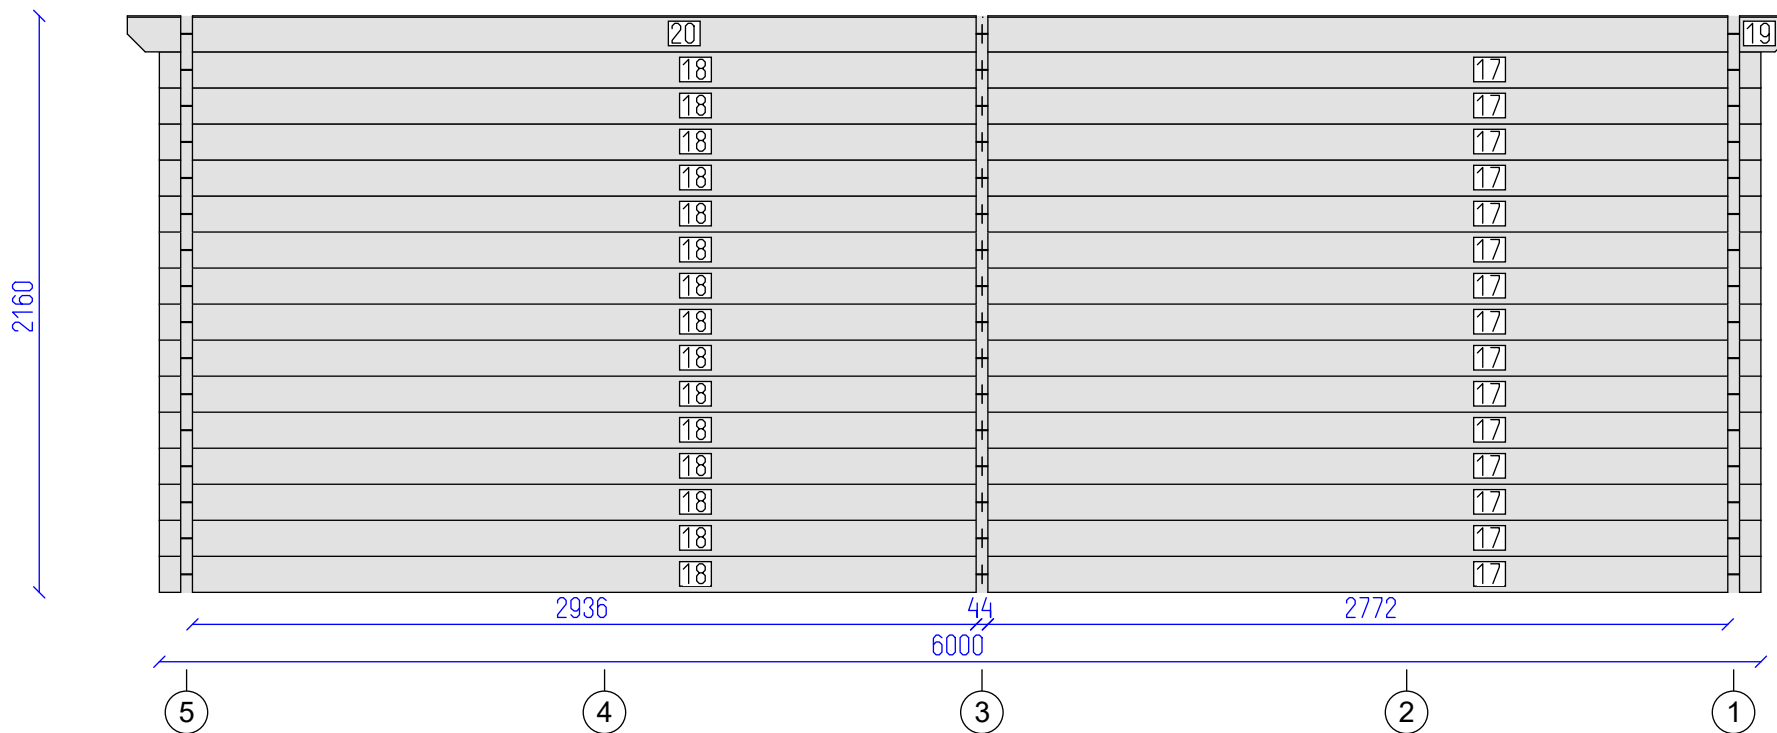

Cristie 44


Wall A

AND

4

12


SHEET OF

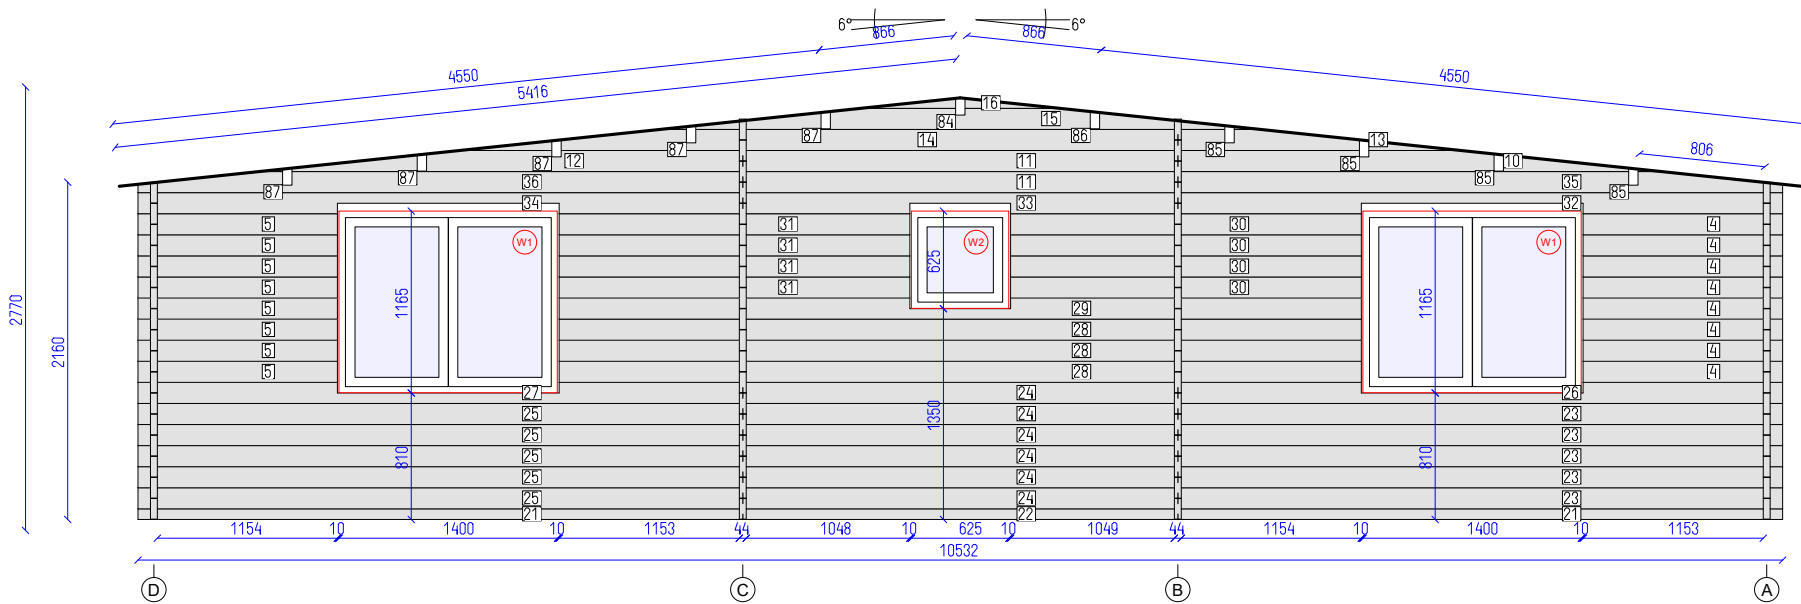

DETAILS

N	QTY
21	2
22	1
23	5
24	6
25	5
26	1
27	1
4	8
28	3
5	8
29	1
30	4
31	4
32	1
33	1
34	1
35	1
11	2
36	1
10	1
12	1
14	1
15	1
16	1
84	1
85	4
86	1
87	5

Total 29.22 m<sup>2</sup>  
Incomplete, more details in drawing...

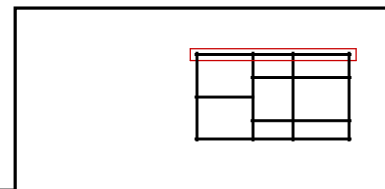

Cristie 44

Wall 5

AND

5

12

SHEET



OF

DETAILS

N	QTY
37	3
38	3
39	3
40	3
41	9
42	9
43	9
44	1
45	1

LIST OF ELEMENTS

- 37. Wall 135x44x4332
- 38. Wall 135x44x1668
- 39. Wall 135x44x1327
- 40. Wall 135x44x4673
- 41. Wall 135x44x1549
- 42. Wall 135x44x1121
- 43. Wall 135x44x1890
- 44. Wall 135x44x4452
- 45. Wall 135x44x1788
- Total 11.24 m<sup>2</sup>

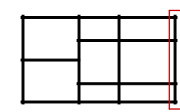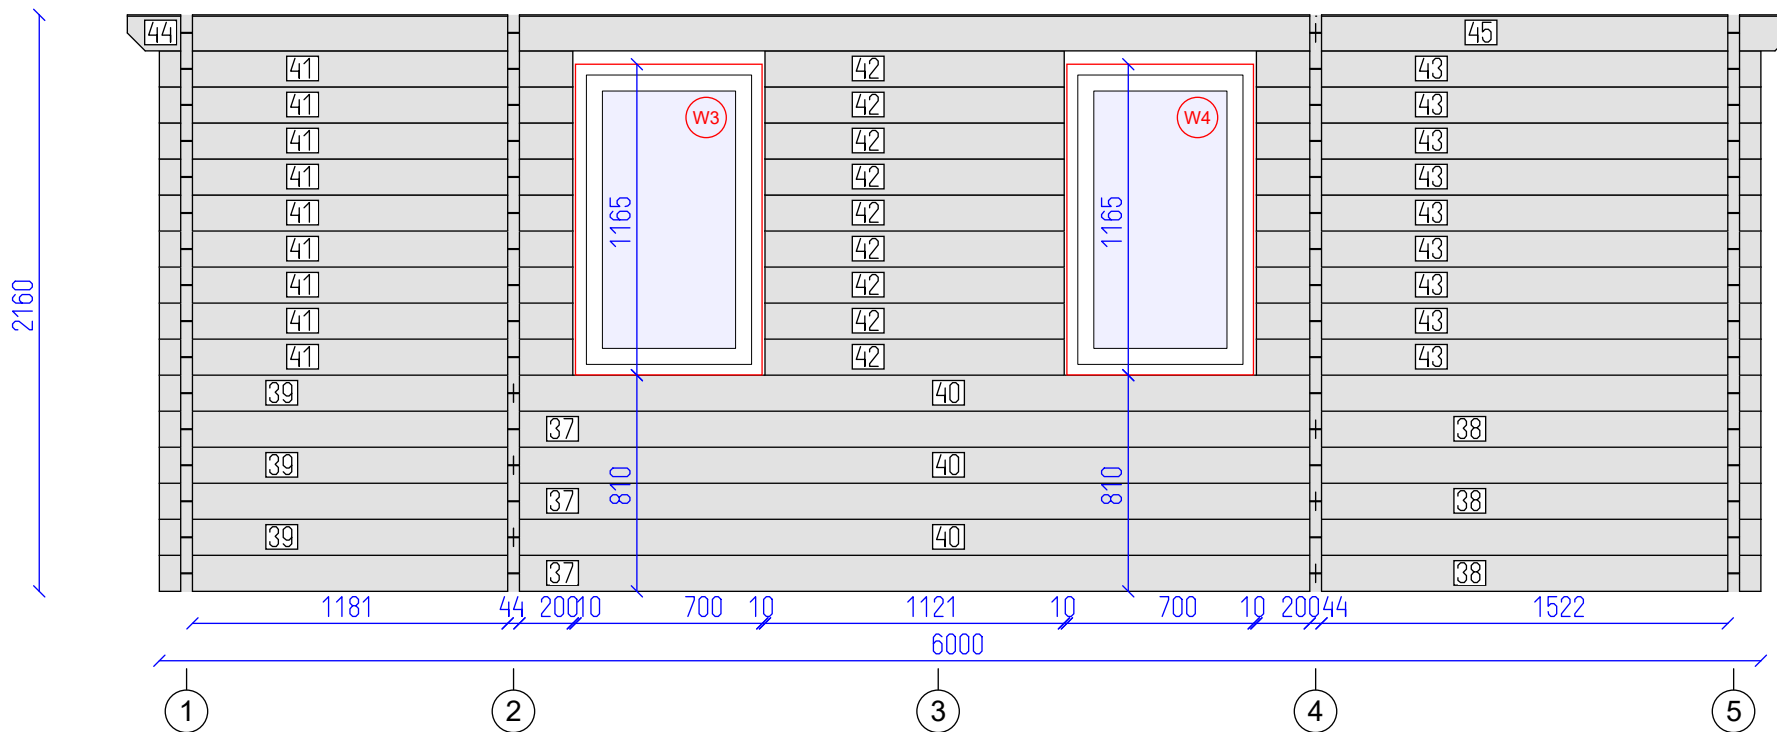



Cristie 44

DETAILS

N	QTY
46	15
47	15
48	15
49	2
50	2
51	1
38	1
52	1
53	1

LIST OF ELEMENTS

- 46. Wall 135x44x1662
  - 47. Wall 135x44x583
  - 48. Wall 135x44x1915
  - 49. Wall 135x44x2918
  - 50. Wall 135x44x3082
  - 51. Wall 135x44x4332
  - 38. Wall 135x44x1668
  - 52. Wall 126x44x2918
  - 53. Wall 126x44x3082
- Total 11.61 m<sup>2</sup>

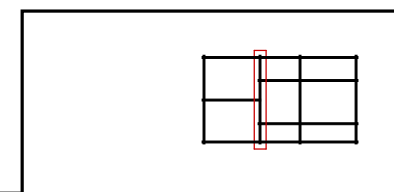
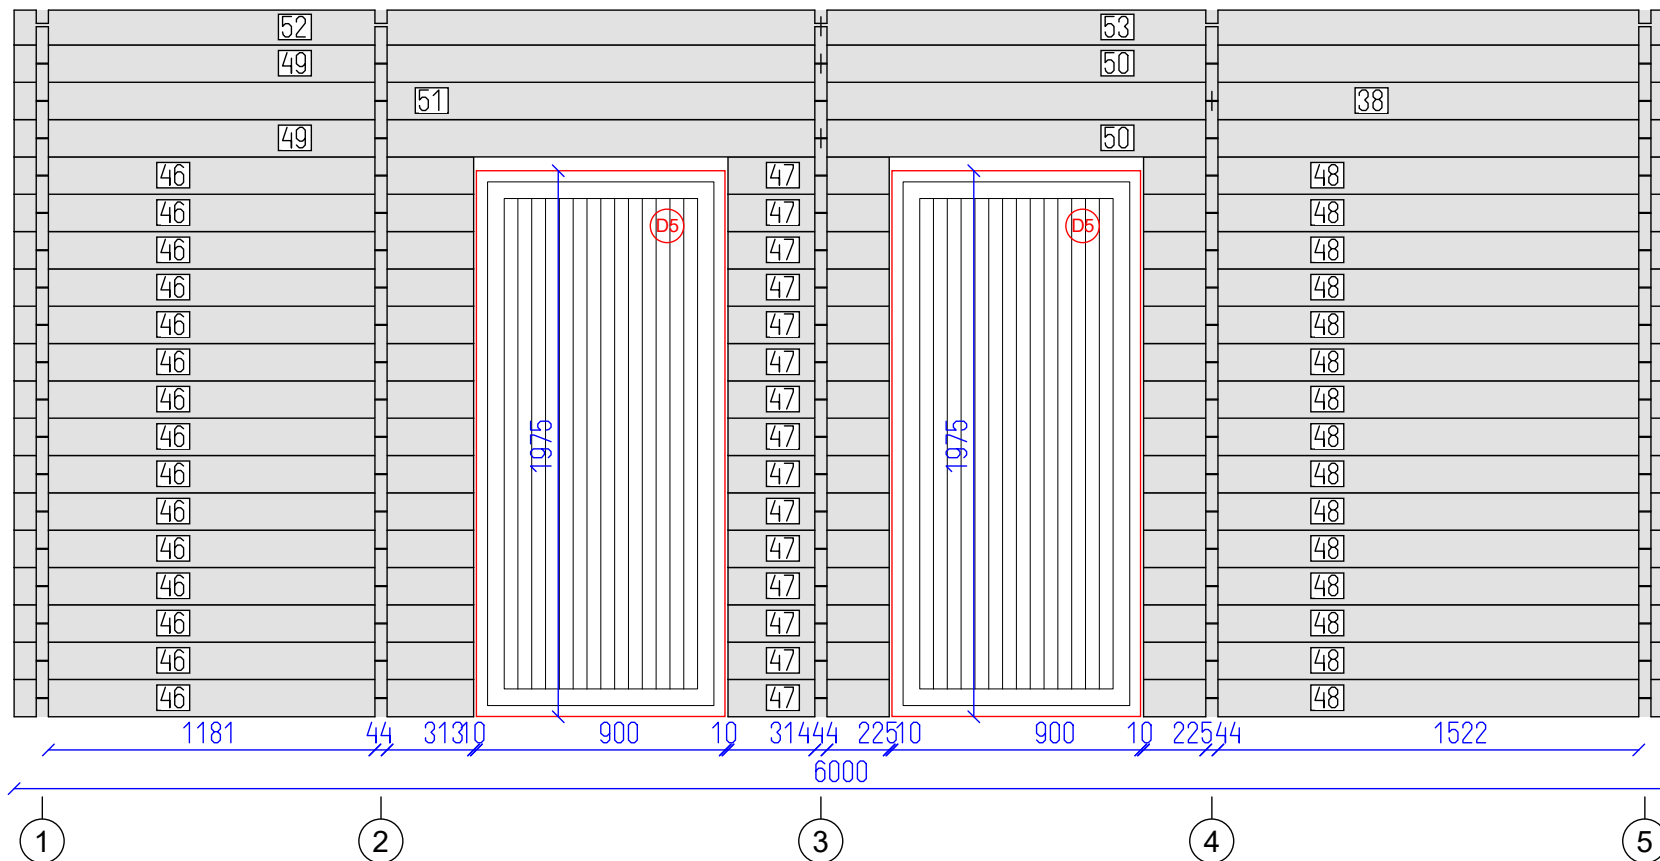


DETAILS

N	QTY
54	15
55	15
37	2
38	2
39	1
40	1
56	1
57	1

LIST OF ELEMENTS

- 54. Wall 135x44x1899
- 55. Wall 135x44x3181
- 37. Wall 135x44x4332
- 38. Wall 135x44x1668
- 39. Wall 135x44x1327
- 40. Wall 135x44x4673
- 56. Wall 126x44x4332
- 57. Wall 126x44x1668
- Total 13.47 m<sup>2</sup>

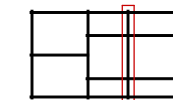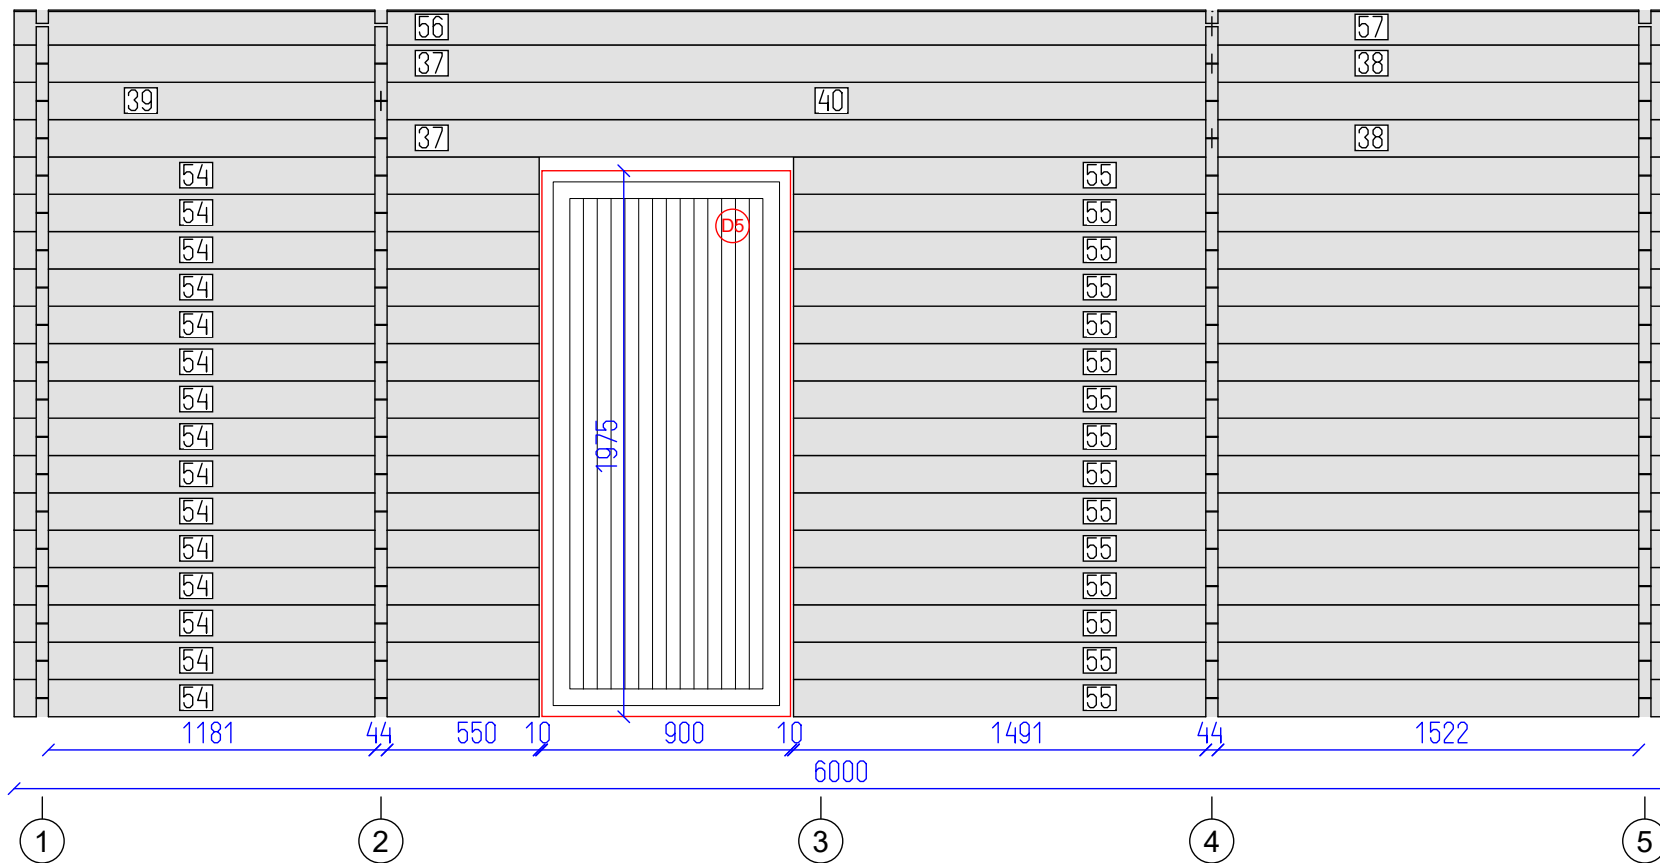

Crisstie 44


Wall C

AND

8

12

SHEET OF

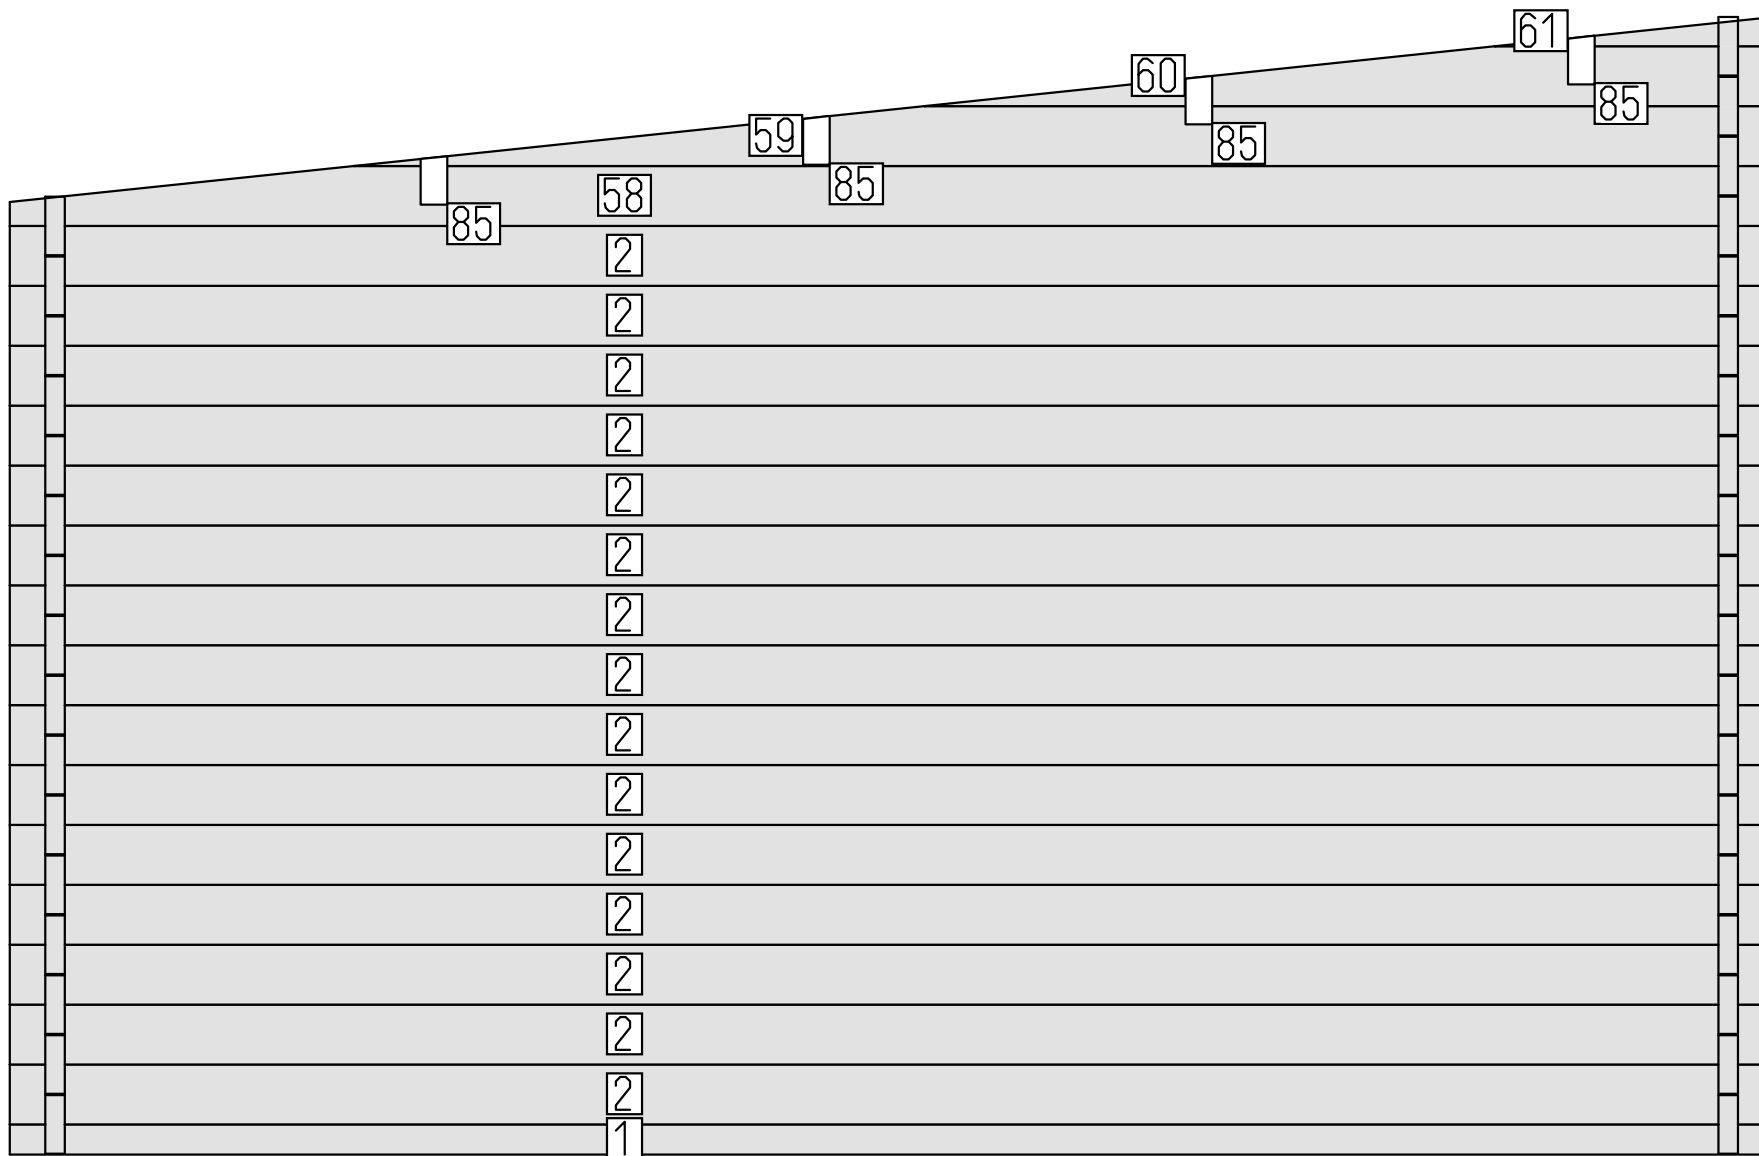

3727

3975

A


B

DETAILS

N	QTY
1	1
2	15
58	1
59	1
60	1
61	1
85	4

LIST OF ELEMENTS

- 1. Wall 68x44x3975
  - 2. Wall 135x44x3975
  - 58. Wall 135x44x3975
  - 59. Wall 135x44x3200
  - 60. Wall 135x44x1914
  - 61. Wall 66x44x628
  - 85. Roof beam 140x70x3316
- Total 11.45 m<sup>2</sup>

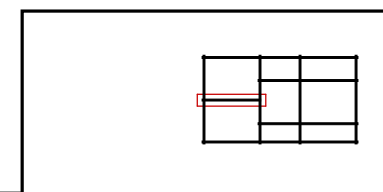

Cristie 44



Wall 3

AND

9

12

SHEET



OF

DETAILS

N	QTY
62	2
63	1
64	14
65	12
66	12
67	1
68	1
69	1
70	1
71	1
25	1
72	2
36	1
12	1
73	1
74	1
16	1
84	1
86	1
87	5

LIST OF ELEMENTS

- 62. Wall 68x44x1035
- 63. Wall 68x44x204
- 64. Wall 135x44x1035
- 65. Wall 135x44x1035
- 66. Wall 135x44x204
- 67. Wall 135x44x1135
- 68. Wall 135x44x304
- 69. Wall 135x44x1235
- 70. Wall 135x44x404
- 71. Wall 135x44x2888
- 25. Wall 135x44x3873
- 72. Wall 135x44x2888
- 36. Wall 135x44x3873
- 12. Wall 135x44x3098
- 73. Wall 135x44x4700
- 74. Wall 135x44x3414
- 16. Wall 67x44x1268
- 84. Roof beam 140x70x4730
- 86. Roof beam 140x70x4730
- 87. Roof beam 140x70x4730
- Total 12.98 m<sup>2</sup>

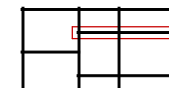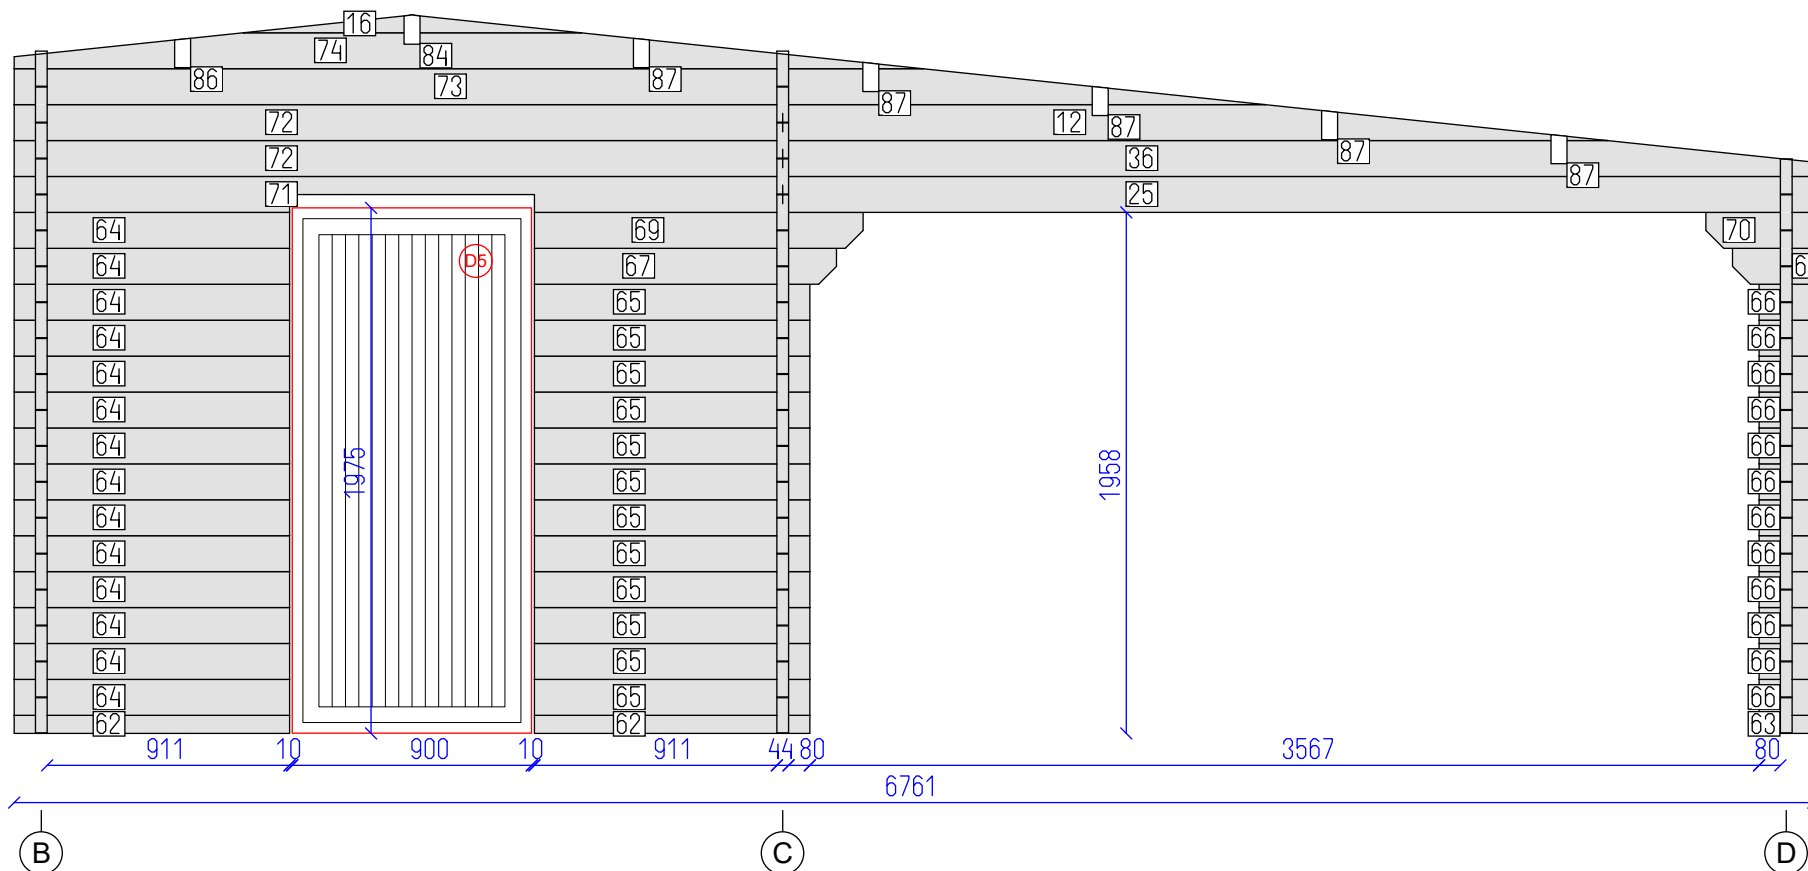


Cristie 44

DETAILS

N	QTY
62	2
63	1
64	10
65	10
66	12
75	1
76	1
77	3
78	3
79	3
80	1
81	1
68	1
82	1
70	1
83	1
25	1
72	2
36	1
12	1
73	1
16	1
84	1
86	1
87	5


Total 12.56 m<sup>2</sup>  
Incomplete, more details in drawing...

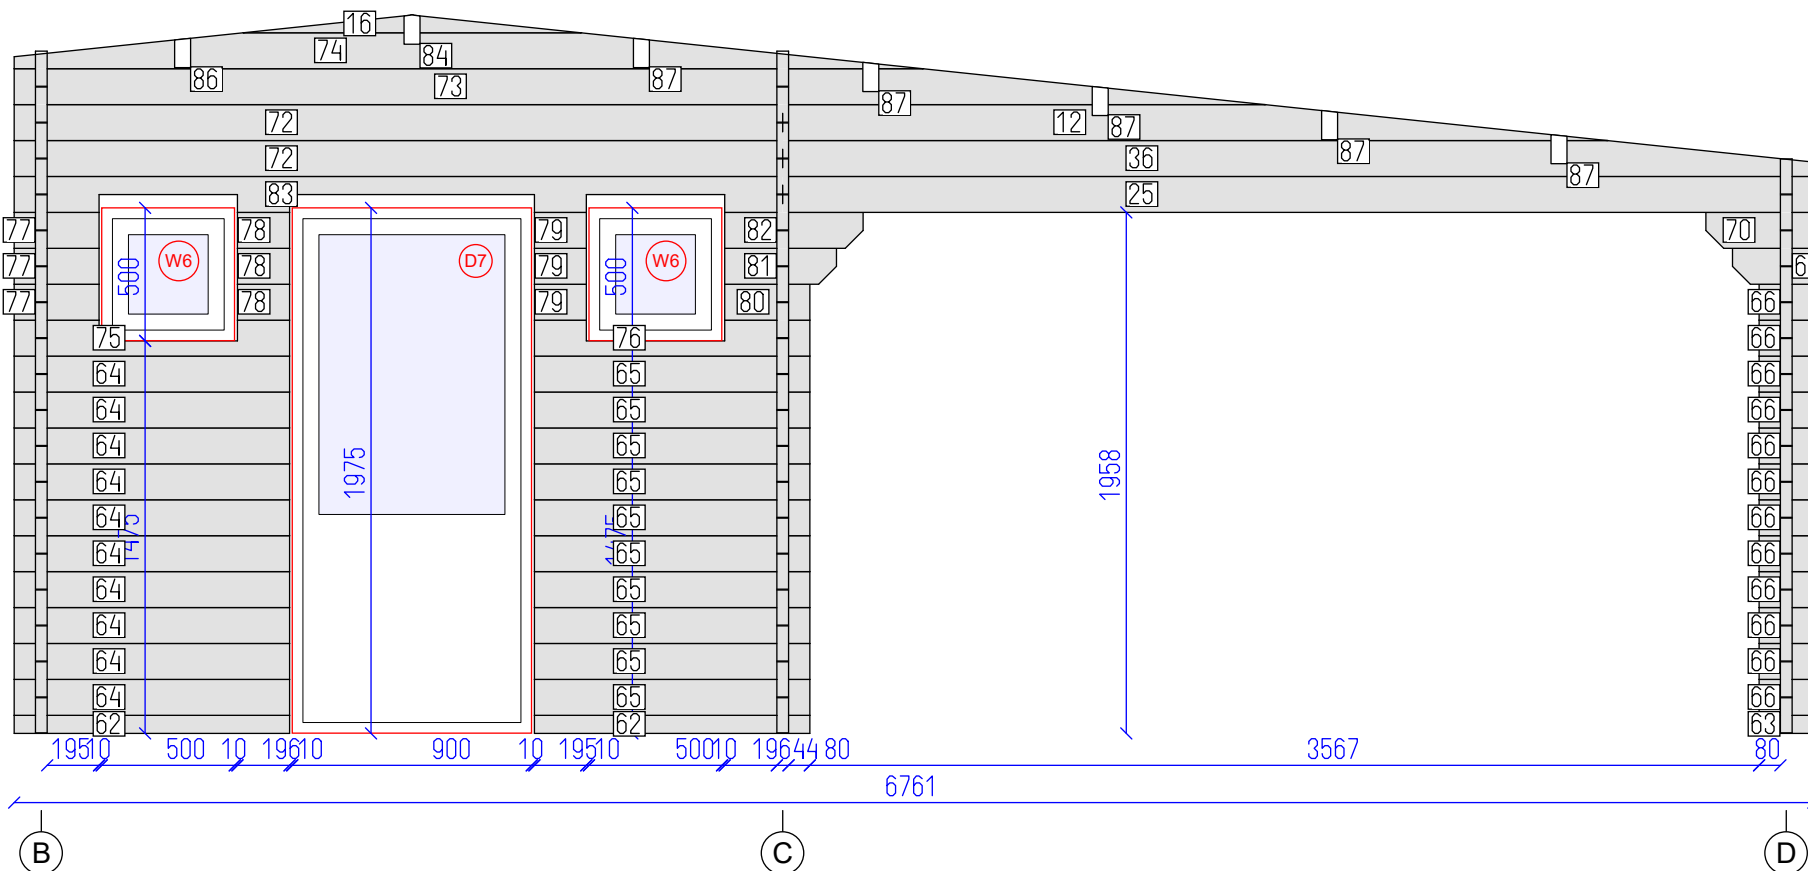

Crisstie 44

Wall 2

AND 11 SHEET OF 12

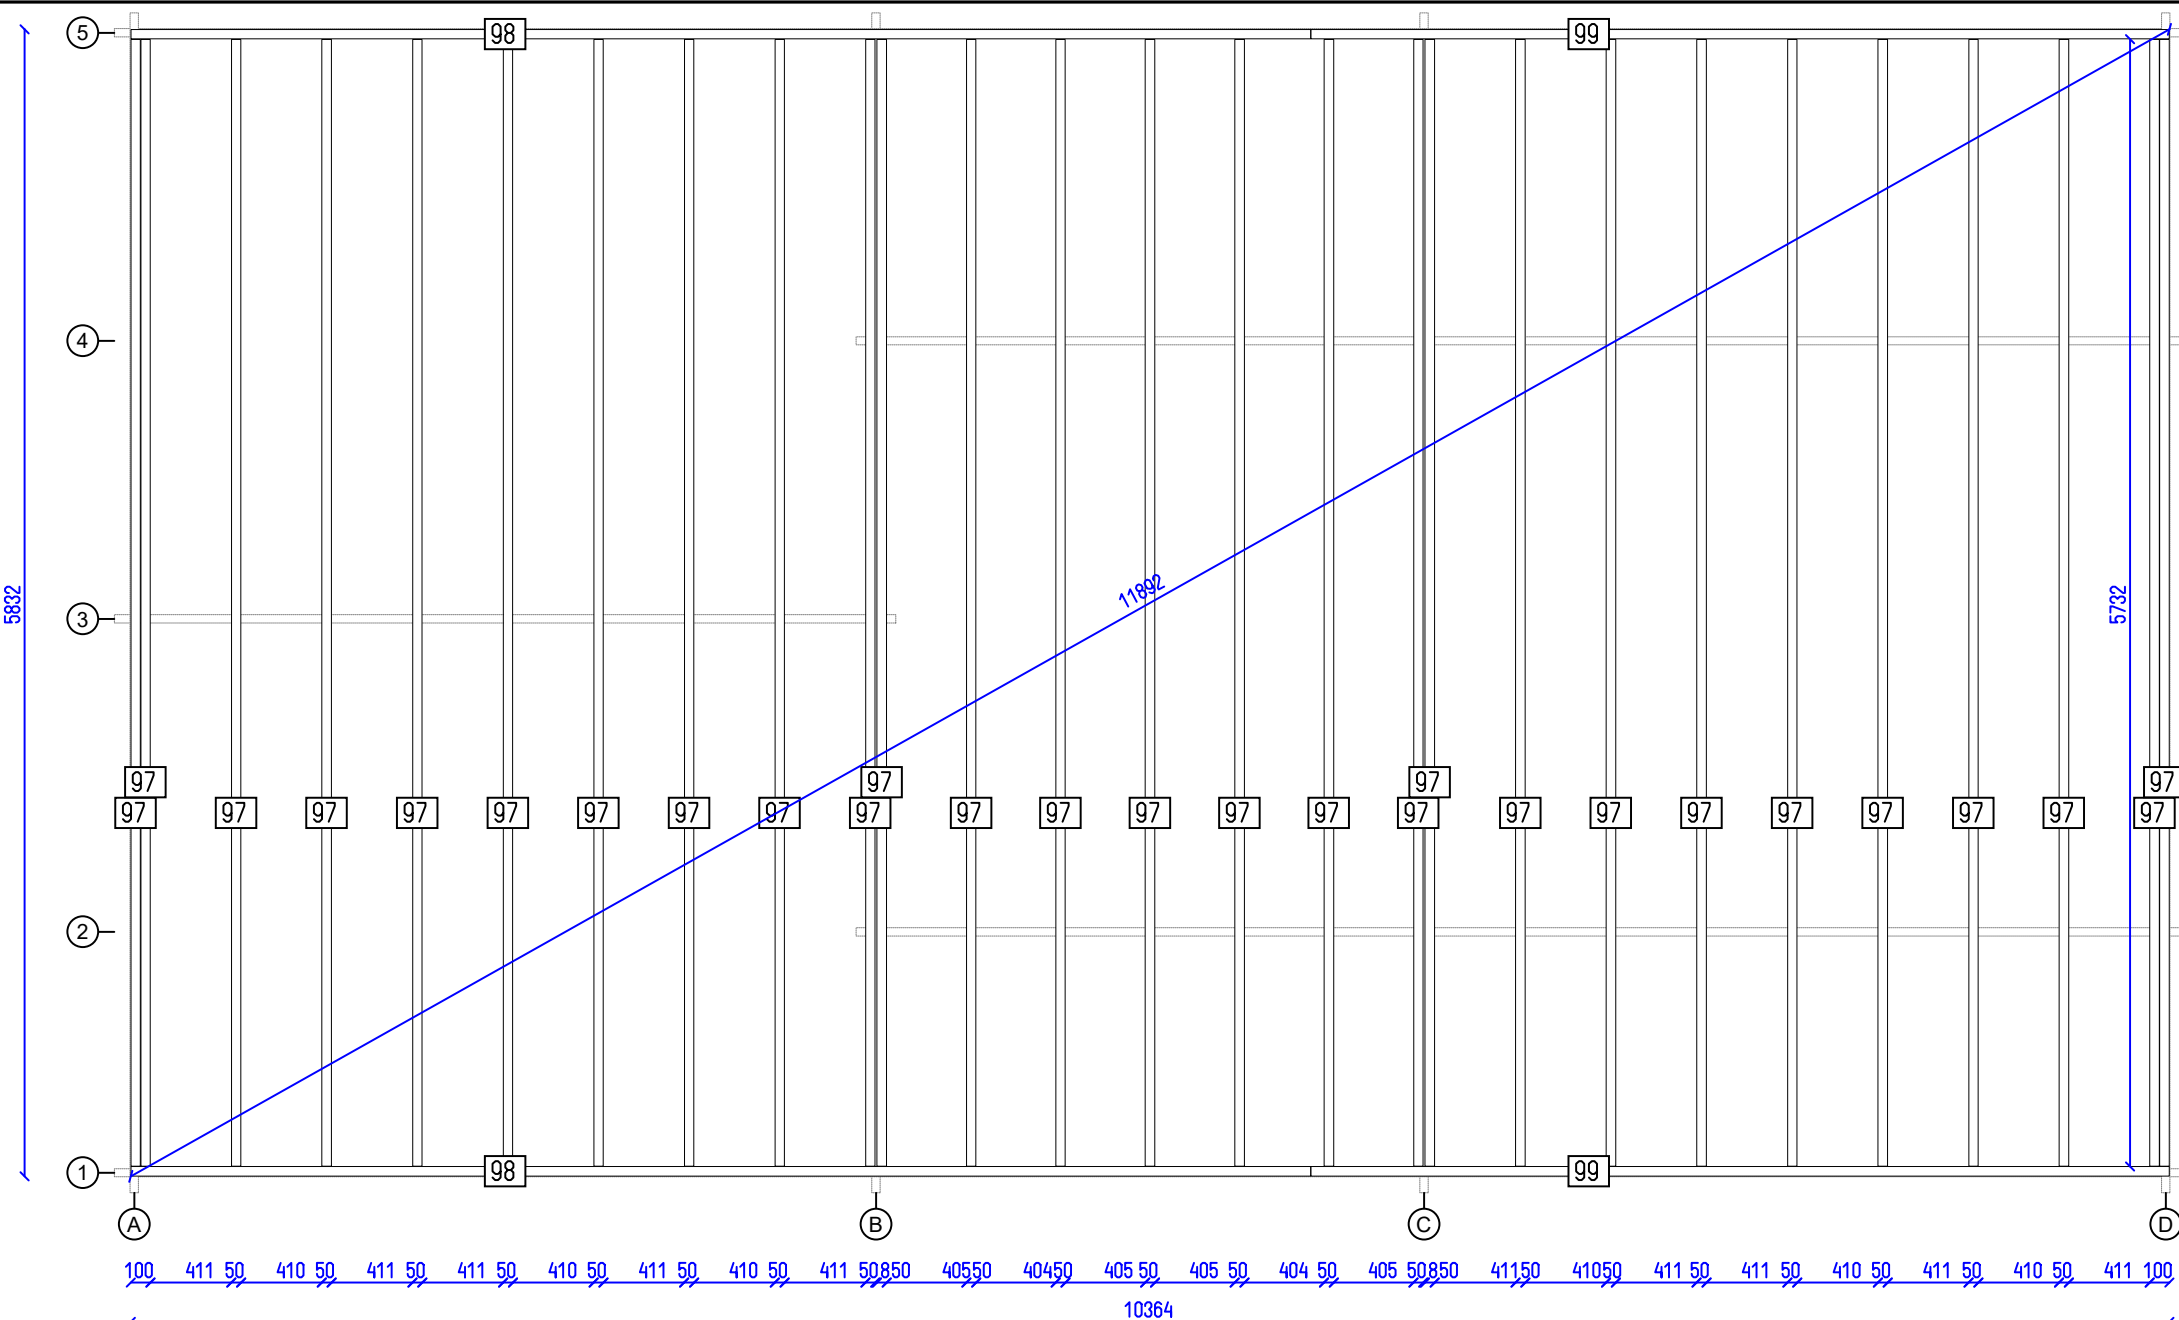

100 411 50 410 50 411 50 411 50 411 50 410 50 411 50 410 50 411 50 850 40550 40450 405 50 405 50 404 50 405 50 850 41150 41050 411 50 411 50 410 50 411 50 410 50 411 50 410 50 411 100

10364